

LANDSCAPE ARCHITECT:



153 E. East Front Street • Traverse City, Michigan 49984  
 T: 231.947.9438 E: jhl@jhlstudio.com www.jhlstudio.com

ENGINEERS:



241 East State Street  
 Traverse City, MI 49984  
 231.947.7400/800.968.6650  
 FAX: 231.946.1000  
 www.wadetrtrim.com

OWNER:

**DCR INVESTMENTS  
 L.L.C.**  
 2780 Holyoke Lane  
 ANN ARBOR, MICHIGAN 48103  
 PHONE: 734.665.6682

**CENTURY FARM  
 VILLAGE**

LONG LAKE TOWNSHIP  
 MICHIGAN



NORTH



SCALE 1"=100'

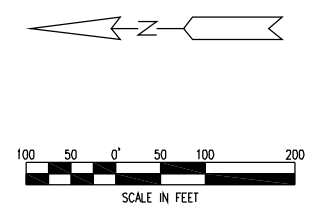
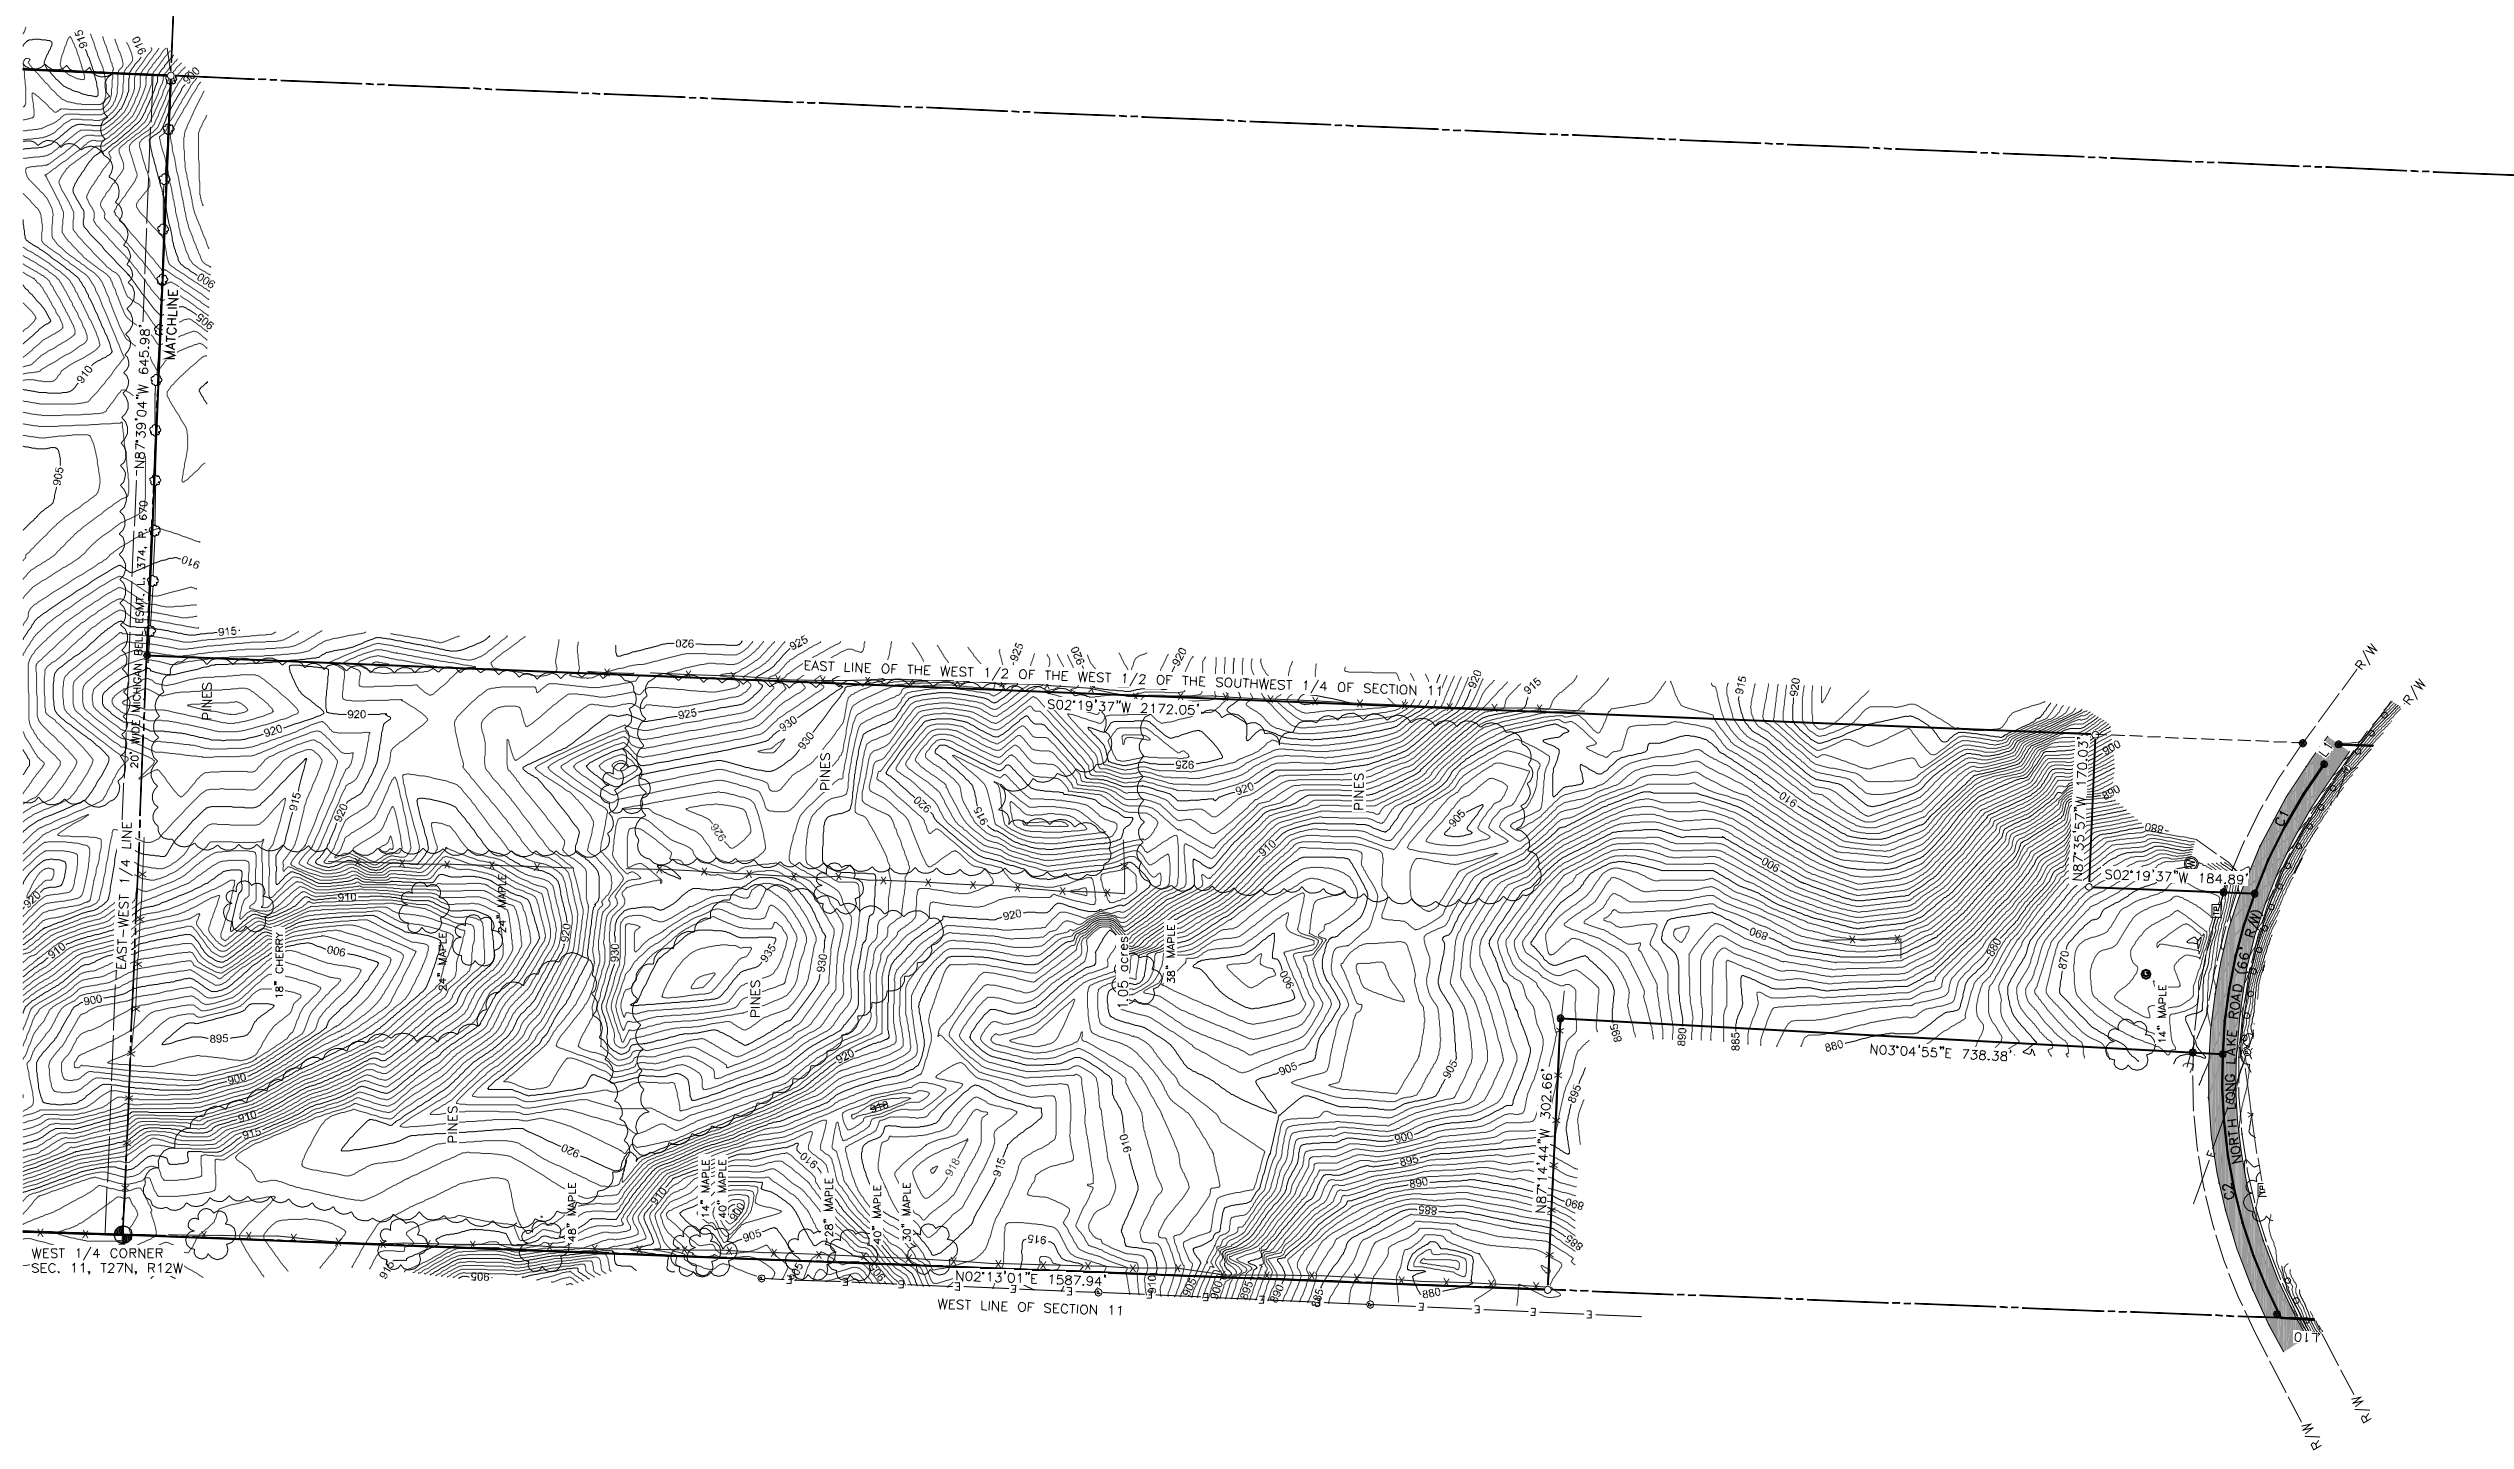

05 OCT. 2007	LONG LAKE TOWNSHIP PLANNING COMMISSION
14 AUG. 2007	FINAL PUD
19 MAY. 2006	LLT SUBMITTAL
DATE	ISSUED FOR

DRAWN	MHK
CHECKED	CBH

JOB NO.  
**06WOL01**

TITLE  
**SURVEY SOUTH**

SHEET  
**2**



LEGEND			
GOVERNMENT CORNER	⊕	ROUND POST	⊕
SET 1/2" REBAR & CAP	●	MAIL BOX	☐
FOUND IRON	○	GAS REGULATOR	⊙
SET NAIL	▲	BOUNDARY	----
FOUND PK NAIL	⊙PK	SECTION LINE	----
CONTROL POINT	▲	BUILDING	=====
BENCH MARK	BM	FENCE	-x-x-x-
WELL	⊕	ELECTRIC OVERHEAD	-E-E-
POWER POLE	⊙	SHORE LINE	- - - - -
POWER & LIGHT POLE	⊙	GUARD RAIL	-o-o-o-
GUY WIRE ANCHOR	⊙CA	TREE LINE	~ ~ ~ ~ ~
TELEPHONE PEDISTAL	⊕	TREE ROW	o-o-o-o-o
SIGN POST	⊙S	ASPHALT	=====